


FILE: H:\2024\241951\241951-GRADING.DWG
DATE PLOTTED: 5/7/2025 3:52 PM
PLOTTER: HP DesignJet T120
COMMENTS: GRADING PLAN

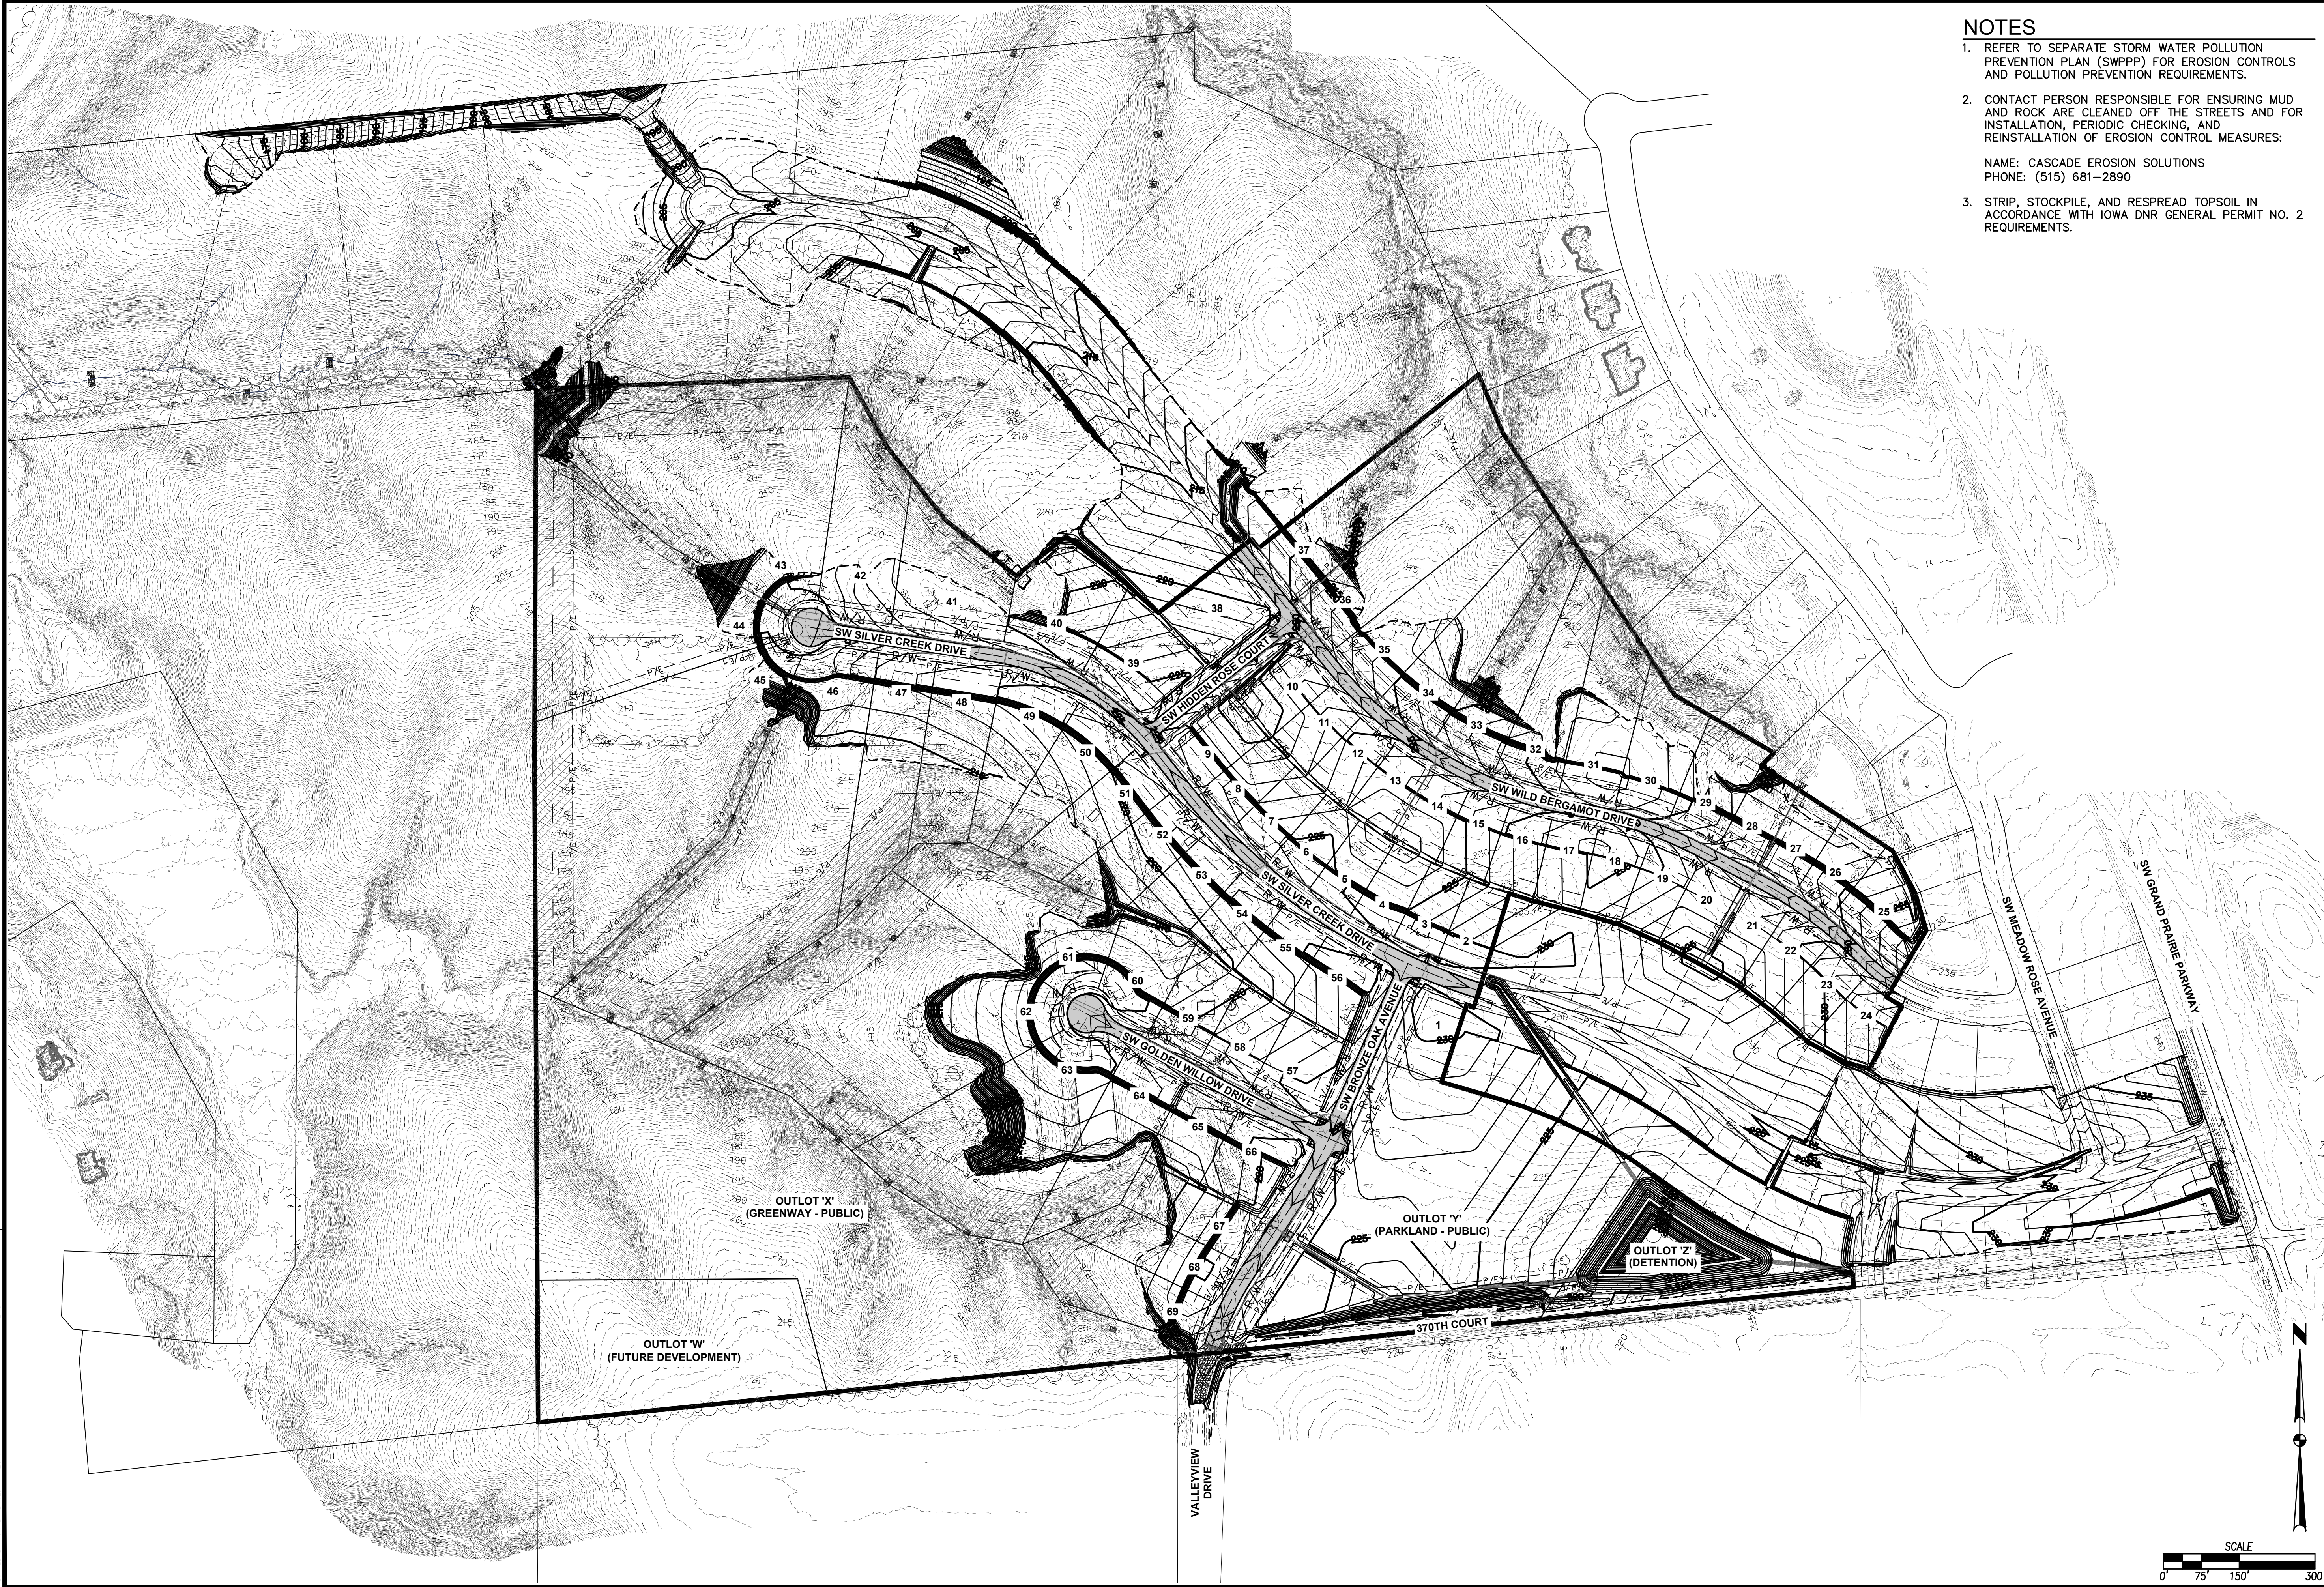

NOTES

1. REFER TO SEPARATE STORM WATER POLLUTION PREVENTION PLAN (SWPPP) FOR EROSION CONTROLS AND POLLUTION PREVENTION REQUIREMENTS.
2. CONTACT PERSON RESPONSIBLE FOR ENSURING MUD AND ROCK ARE CLEANED OFF THE STREETS AND FOR INSTALLATION, PERIODIC CHECKING, AND REINSTALLATION OF EROSION CONTROL MEASURES:

NAME: CASCADE EROSION SOLUTIONS
PHONE: (515) 681-2890
3. STRIP, STOCKPILE, AND RESPREAD TOPSOIL IN ACCORDANCE WITH IOWA DNR GENERAL PERMIT NO. 2 REQUIREMENTS.

7

57

2411.951

EA

CIVIL DESIGN ADVANTAGE


WEST DES MOINES, IOWA

4121 NW URBANDALE DRIVE
URBANDALE, IA 50322
PHONE: (515) 369-4400


ENGINEER: EKO ENGINEER: GH EI: MAE

REVISIONS

DATE	REVISIONS
05/07/2025	FINAL SUBMITTAL
04/21/2025	THIRD SUBMITTAL
04/01/2025	SECOND SUBMITTAL
02/18/2025	FIRST SUBMITTAL

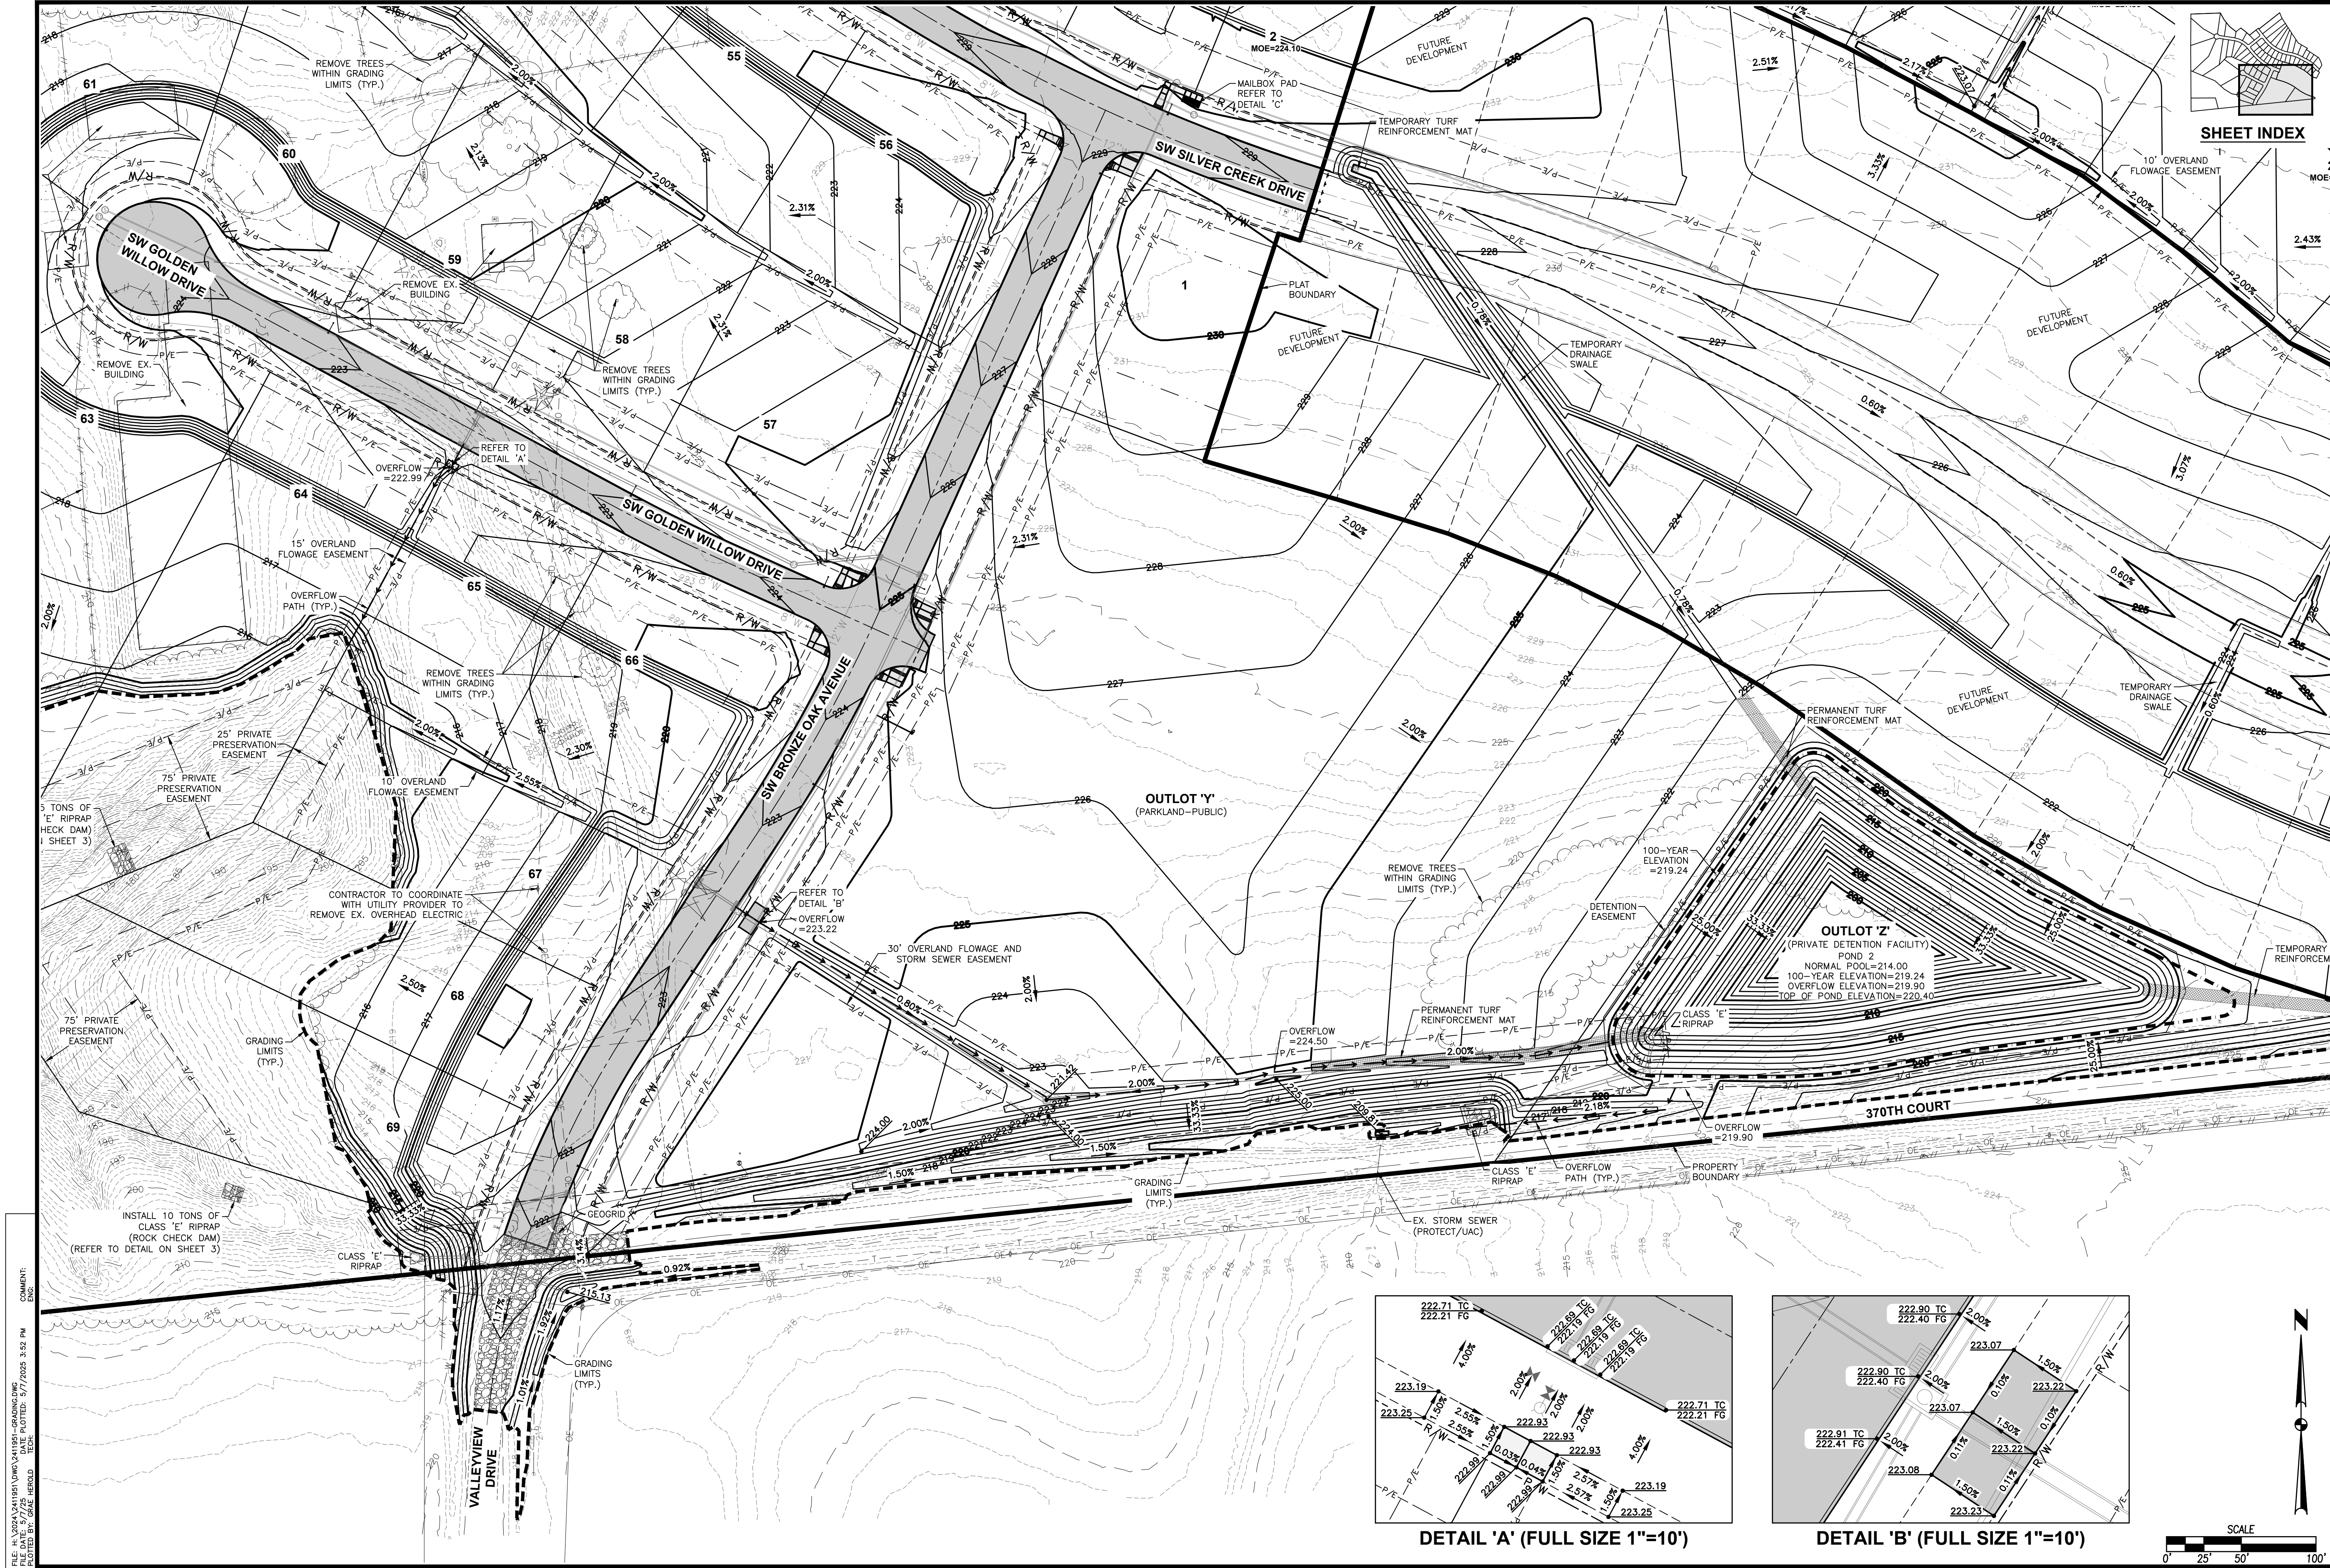


FILE: H:\2024\241181\HIDDEN ESTATES\241181-GRADING.DWG
DATE: 5/7/2025 3:52 PM
DRAWN BY: GH
CHECKED BY: EKO
PLOT: 5/7/2025 3:52 PM
PLOT: 5/7/2025 3:52 PM

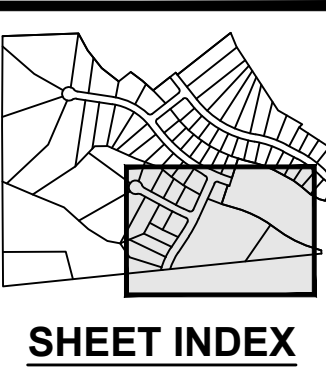

DATE	REVISIONS
05/07/2025	FINAL SUBMITTAL
04/21/2025	THIRD SUBMITTAL
04/01/2025	SECOND SUBMITTAL
02/18/2025	FIRST SUBMITTAL

4121 NW URBANDALE DRIVE
URBANDALE, IA 50322
PHONE: (515) 369-4400

ENGINEER: EKO ENGINEER: GH EI: MAE



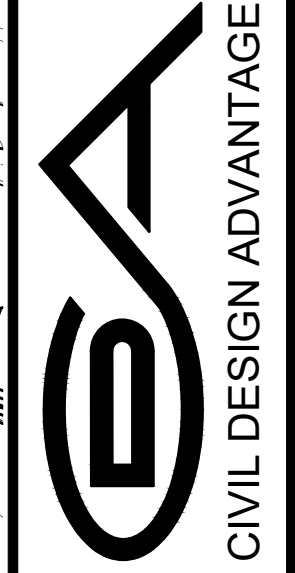


WEST DES MOINES, IOWA


HIDDEN ESTATES PLAT 1

GRADING PLAN


FILE: H:\2024\241181\HIDDEN ESTATES\11-GRADING.DWG
DATE: 5/7/2025 3:52 PM
DRAWN BY: EKO
CHECKED BY: GH
PLOT: 11-GRADING.DWG

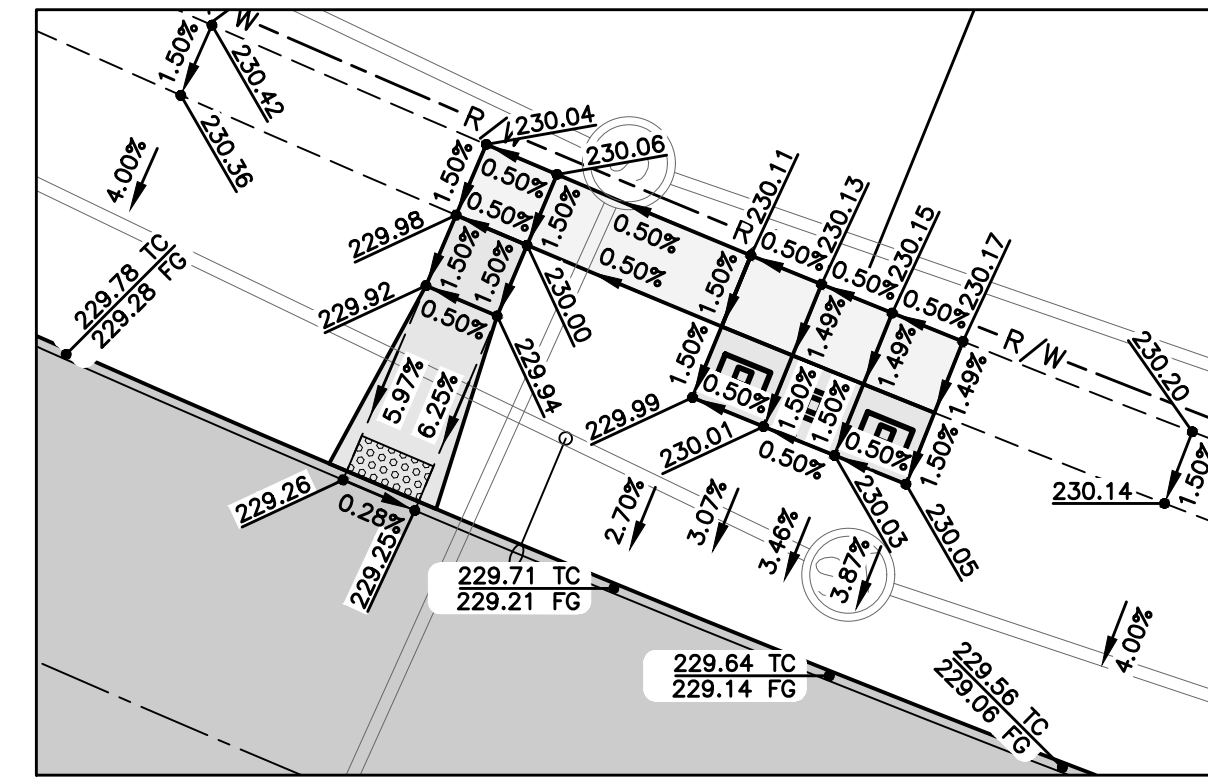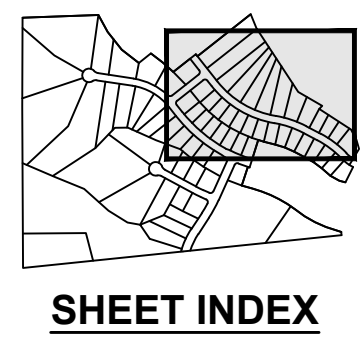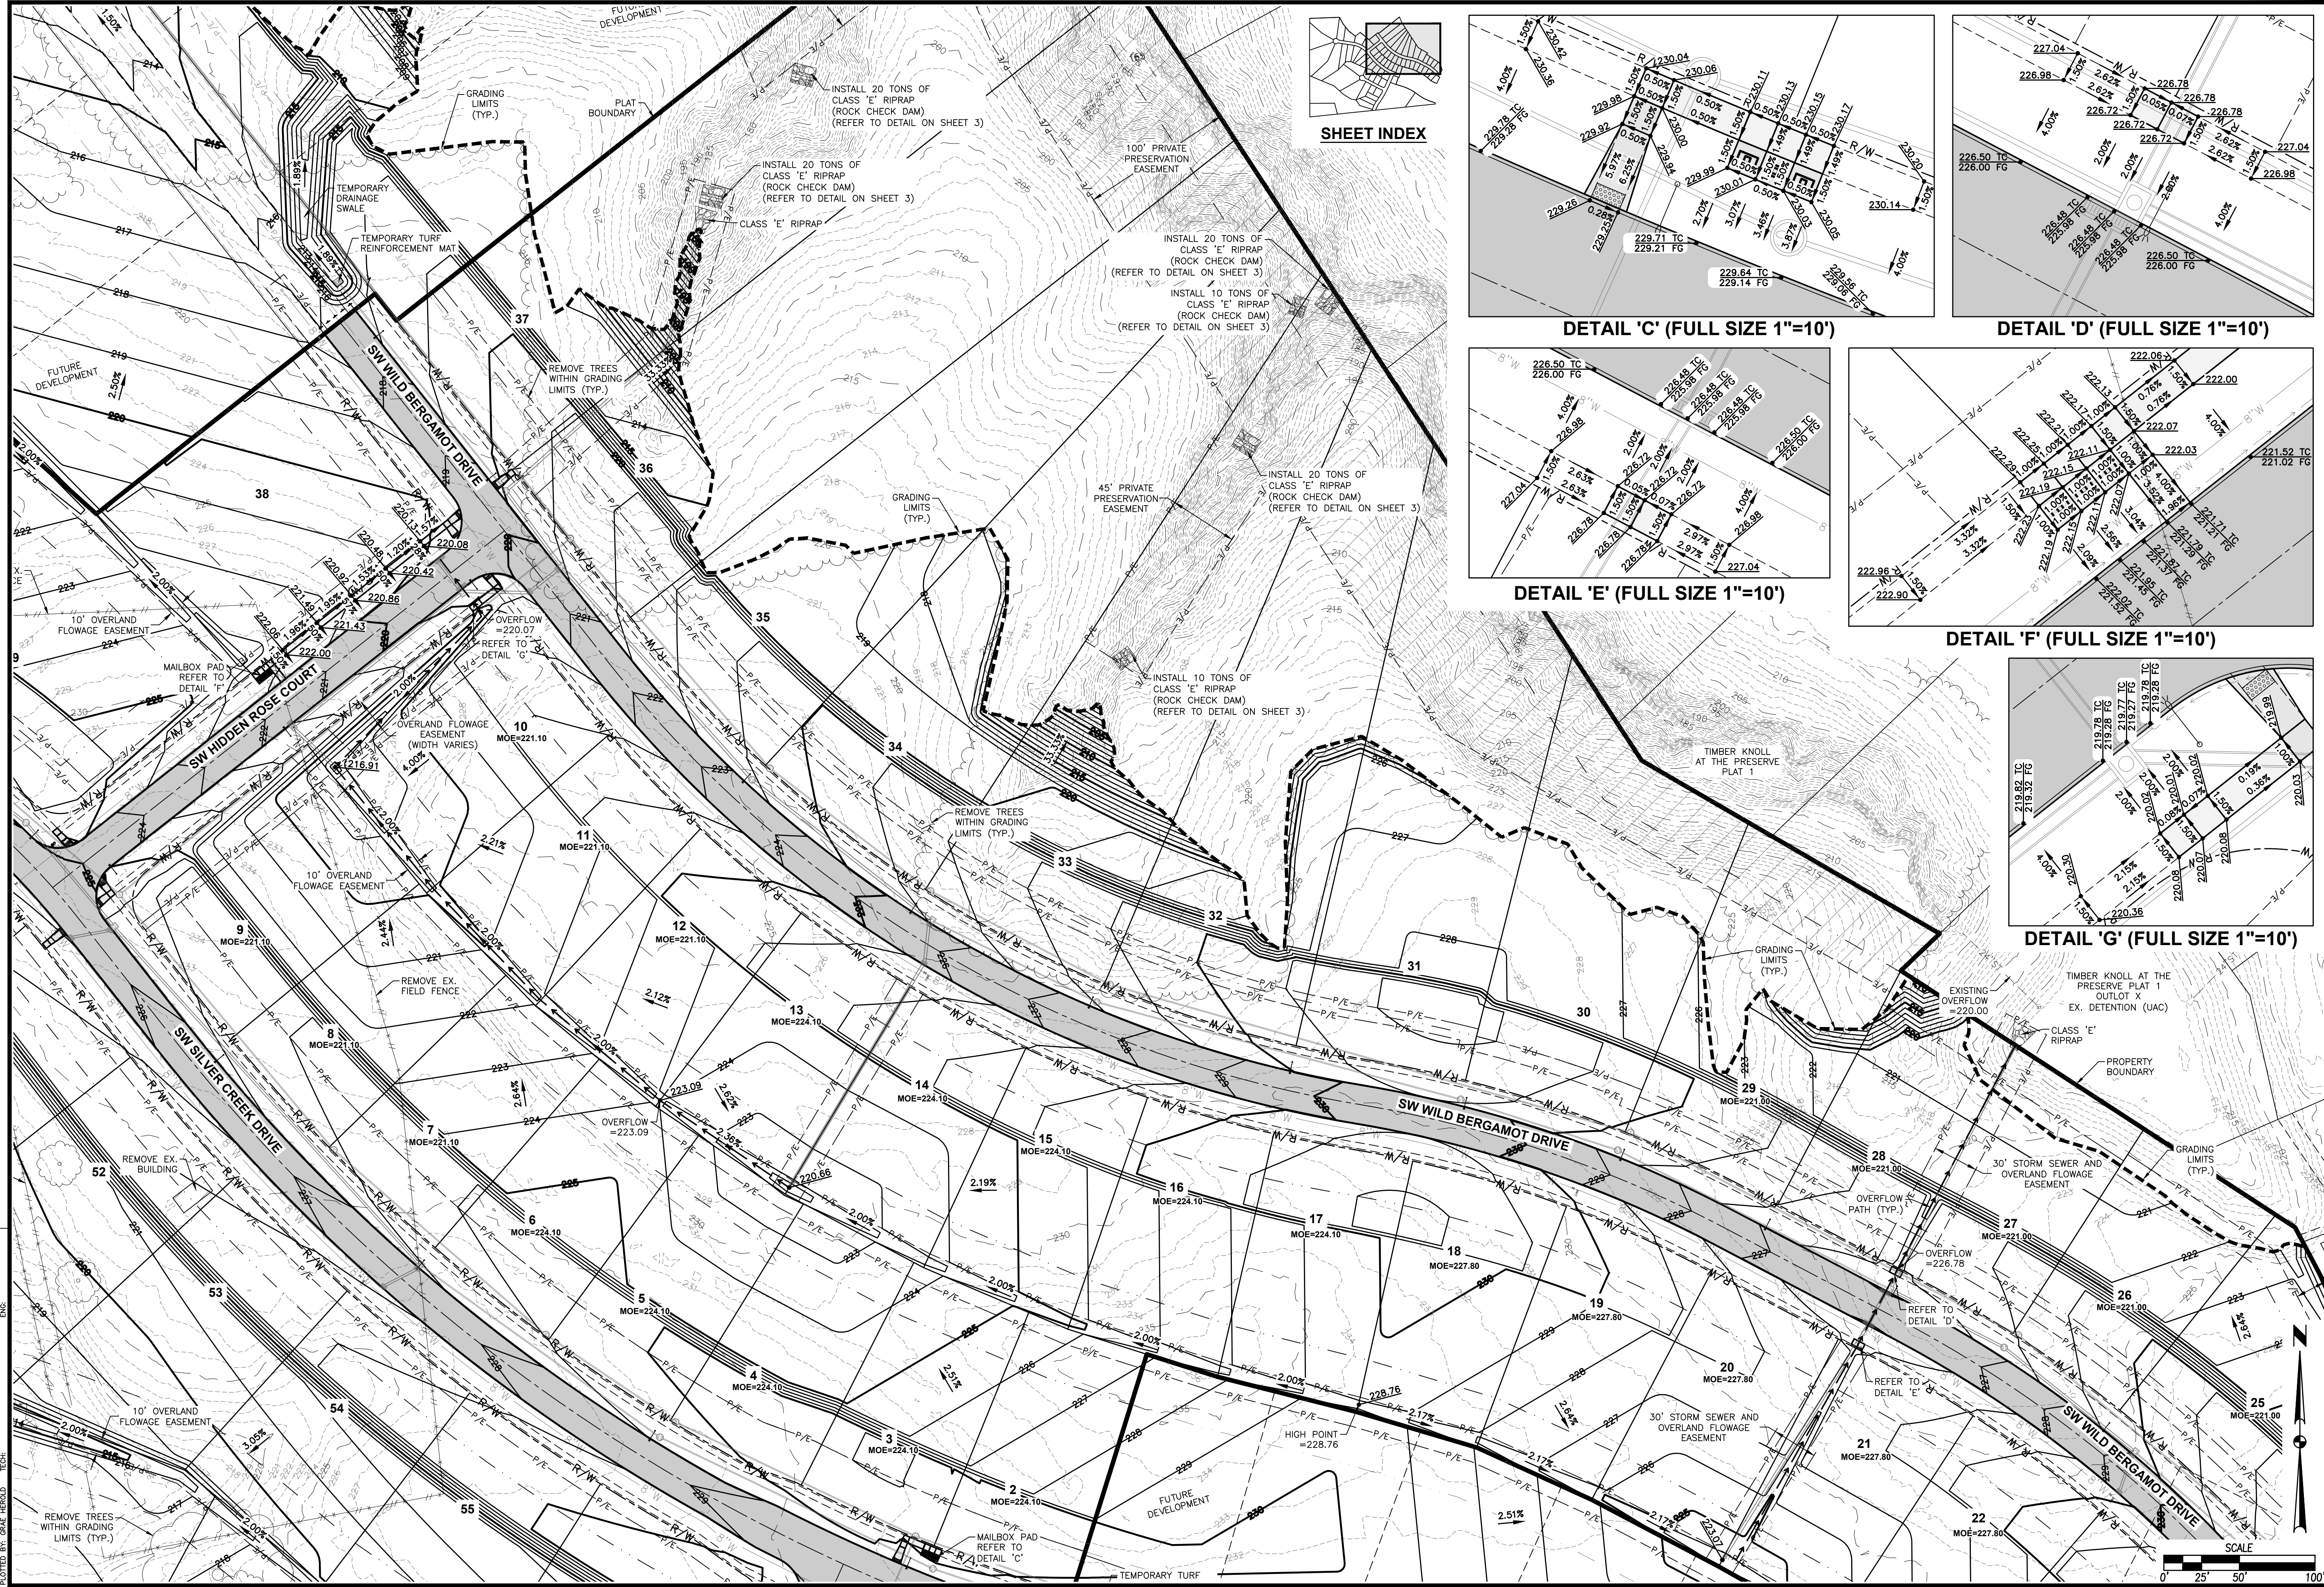


DETAIL 'C' (FULL SIZE 1"=10')

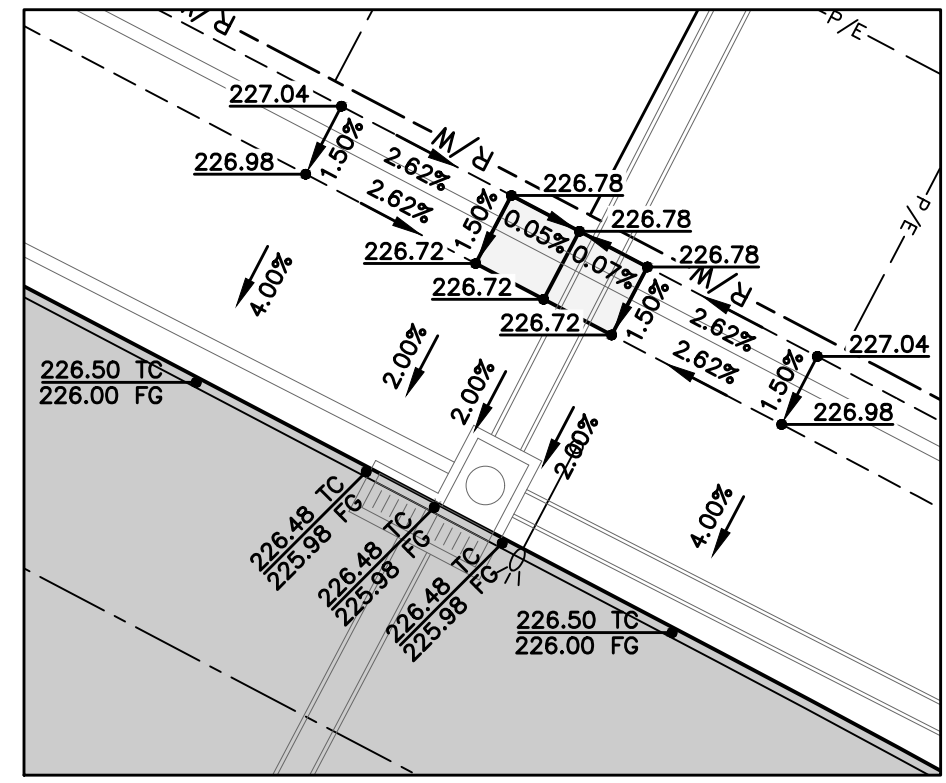


DETAIL 'D' (FULL SIZE 1"=10')

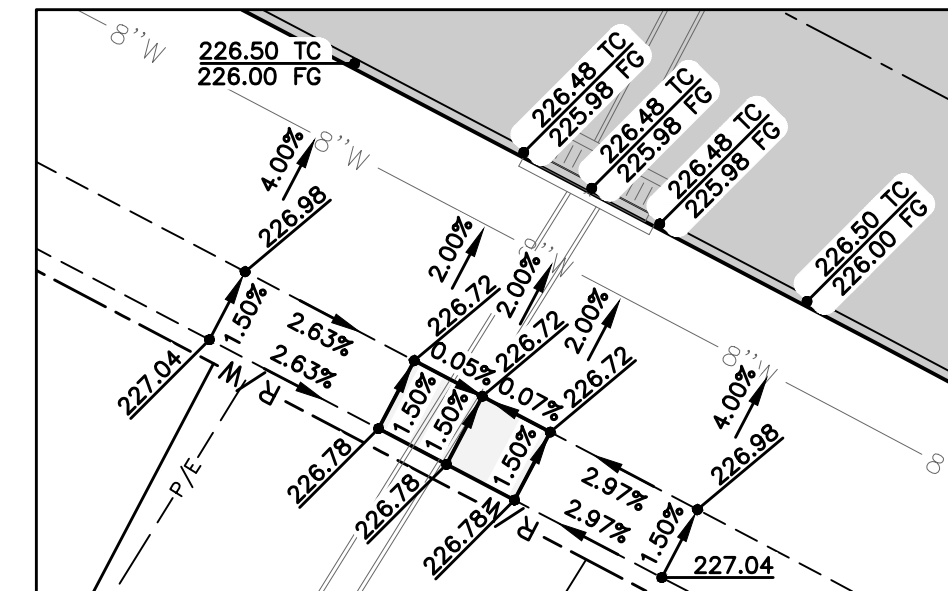

DETAIL 'E' (FULL SIZE 1"=10')

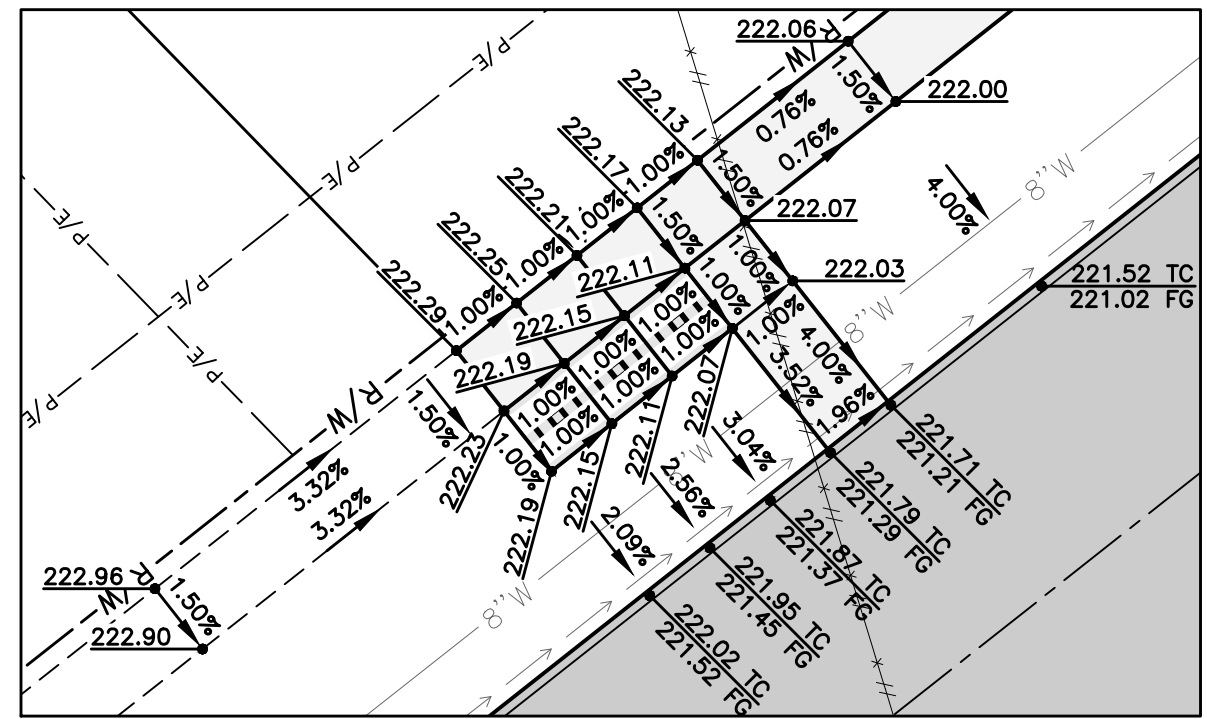

DETAIL 'F' (FULL SIZE 1"=10')

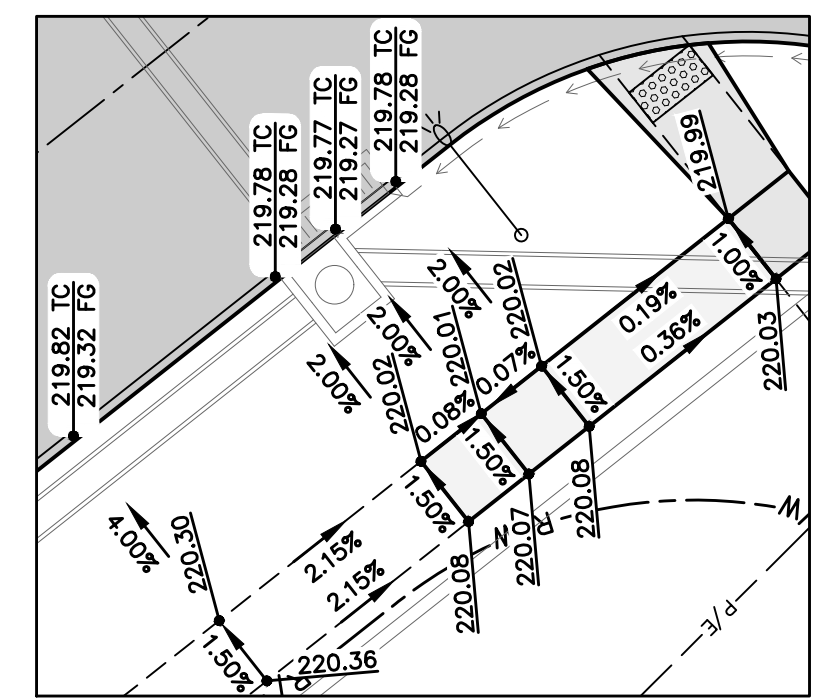

DETAIL 'G' (FULL SIZE 1"=10')

DATE

05/07/2025

REVISIONS

FINAL SUBMITTAL

THIRD SUBMITTAL

SECOND SUBMITTAL

FIRST SUBMITTAL

04/21/2025

04/01/2025

02/18/2025

4121 NW URBANDALE DRIVE

URBANDALE, IA 50322

PHONE: (515) 369-4400

ENGINEER: EKO

ENGINEER: GH

EI: MAE

CIVIL DESIGN ADVANTAGE

WEST DES MOINES, IOWA

HIDDEN ESTATES PLAT 1

GRADING PLAN

11

57

2411.951